



# M CAR DESIGN PROJECT

Lighting Design I – Spring 2021  
by Matt Valerio

# LIGHTING CONCEPTS





# Traditional Rental Company Lobbies



# Lobby Centerpiece



Accent Wall Fixture




# Wall Washes



Conference Room

PAPERWORK

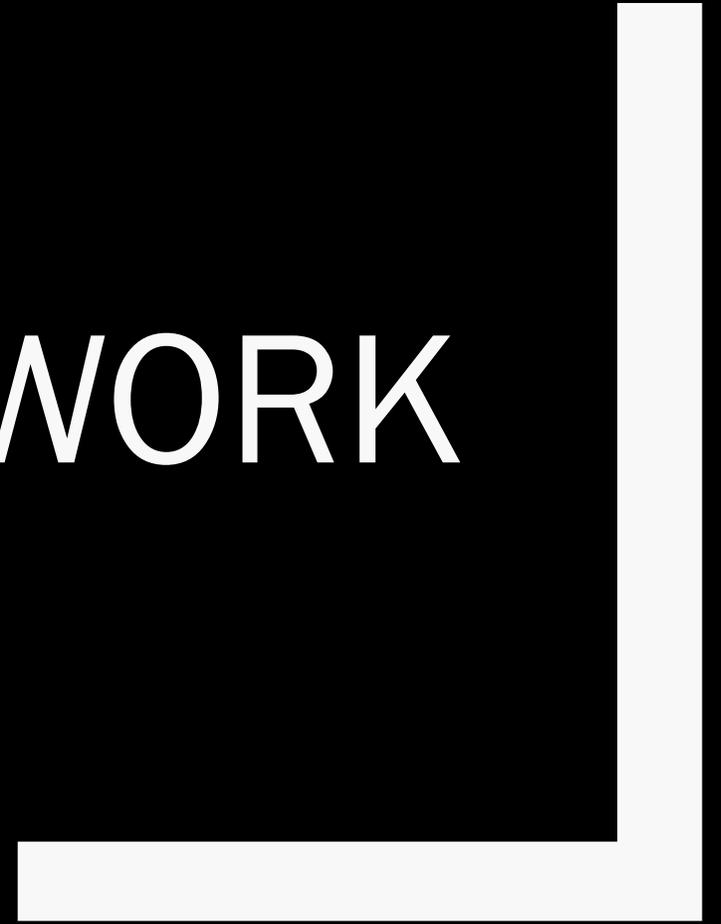




209 S MARKET ST.  
INGELWOOD, CA 90301  
3 2 3 . 5 5 3 . 2 3 7 6

ALL DRAWINGS AND SPECIFICATIONS ARE INSTRUMENTS OF SERVICE AND SHALL REMAIN THE PROPERTY OF THE DESIGN PROFESSIONAL. COPIES OF DRAWINGS AND SPECIFICATIONS RETAINED BY THE CLIENT MAY BE UTILIZED ONLY FOR HIS USE AND FOR OCCUPYING THE PROJECT FOR WHICH THEY WERE PREPARED AND NOT FOR THE CONSTRUCTION OF ANY OTHER PROJECTS. ANY USE OR REPRODUCTION OF THIS DRAWING IN WHOLE OR IN PART BY ANY MEANS WHATSOEVER IS STRICTLY PROHIBITED EXCEPT WITH WRITTEN CONSENT OF AERO COLLECTIVE


1200 S FIGUEROA ST  
CA 90015

CONSULTANT:

PLAN

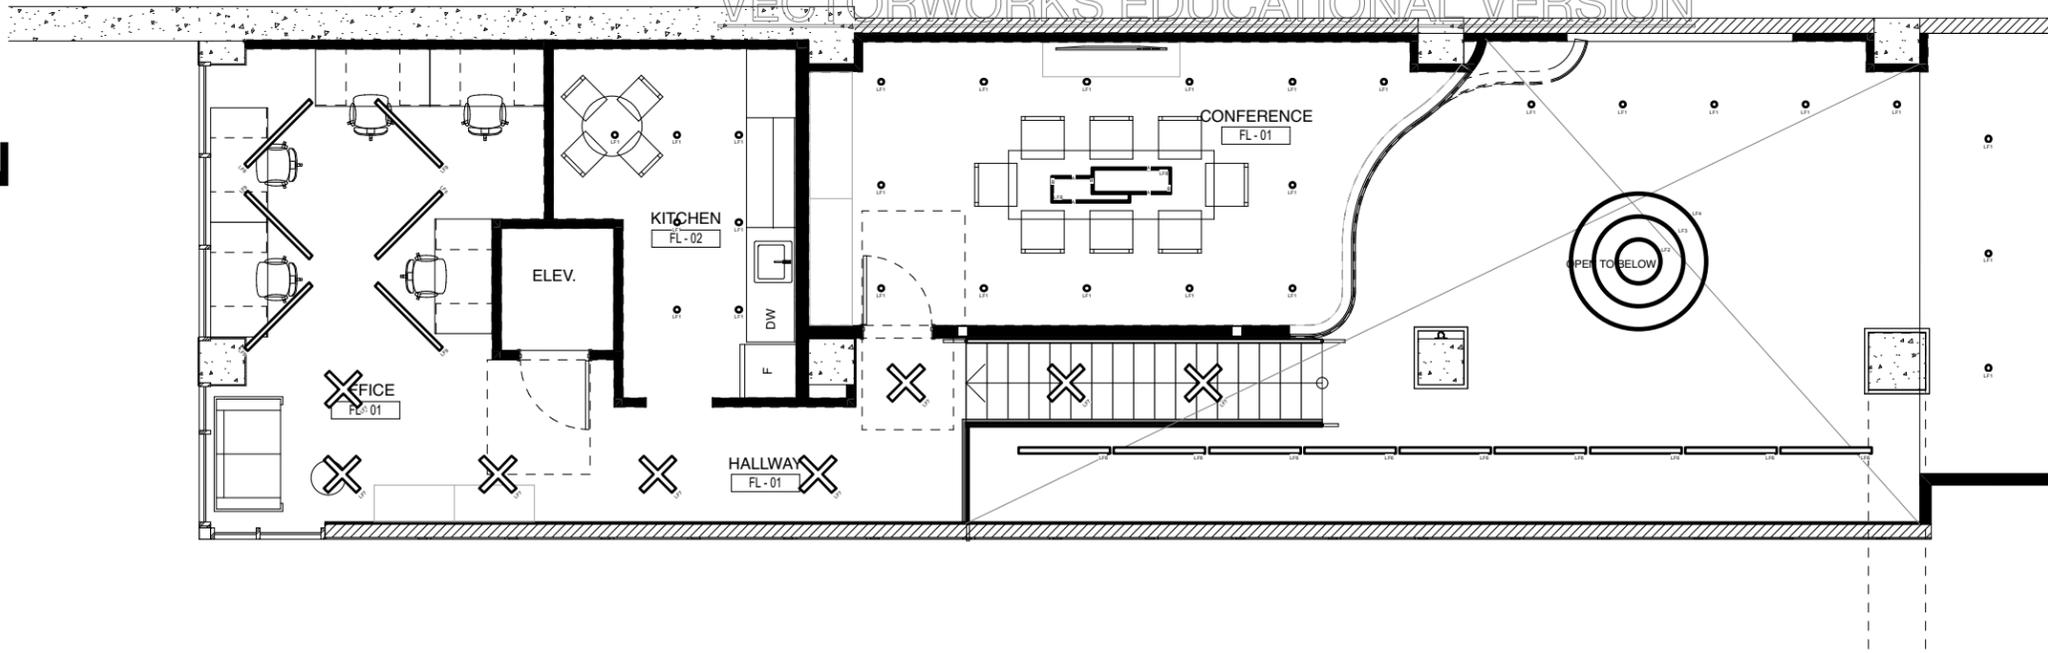

MEZZANINE FURNITURE & FINISH FLOOR PLAN  
SCALE: 1/4" = 1'-0" 2

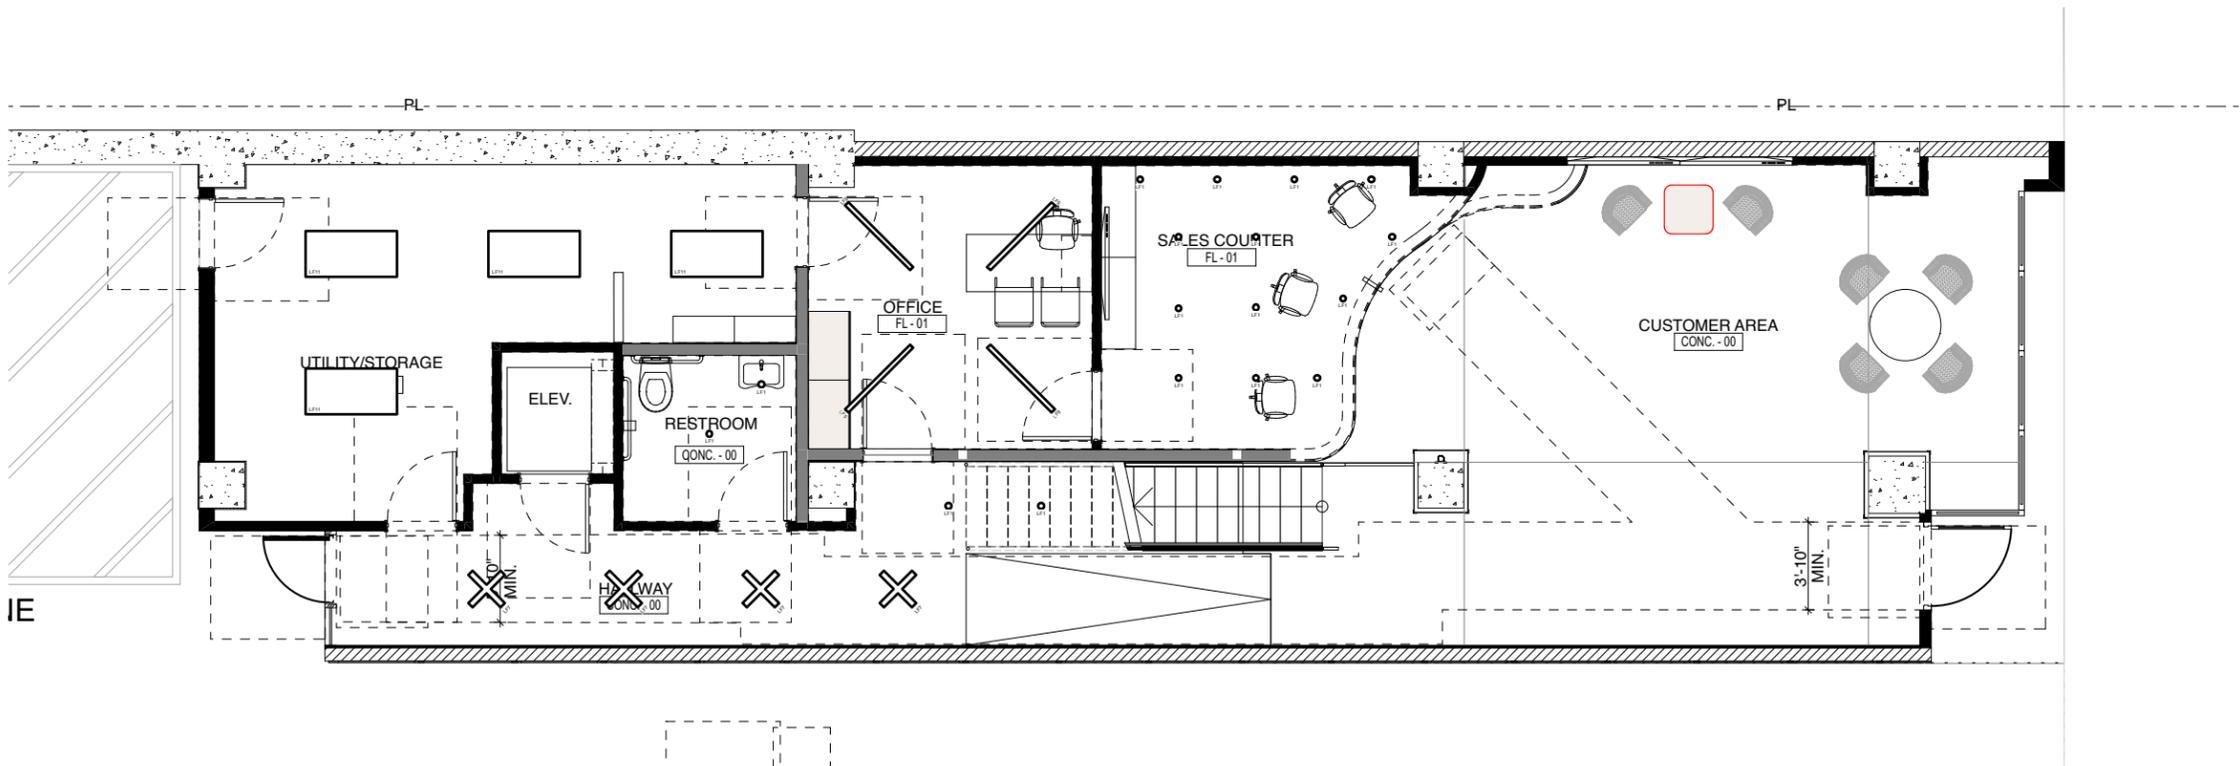

FIRST FLOOR FURNITURE & FINISH PLAN  
SCALE: 1/4" = 1'-0" 1

M C A R  
1200 S FIGUEROA ST  
LOS ANGELES  
PROJECT # 17002

3/22/18  
SCHEMATIC  
DESIGN

STAMP:

NOT FOR  
CONSTRUCTION

NO. ISSUES/REVISIONS DATE




KEY PLAN

FURN. & FINISH  
FLOOR PLANS

ISSUE DATE

A1.21

GENERAL NOTES

- ALL EGRESS DOORS SHALL BE READILY OPENABLE FROM THE EGRESS SIDE WITHOUT THE USE OF A KEY OR SPECIAL KNOWLEDGE OR EFFORT.
- PROVIDE A SIGN ON OR NEAR THE EXIT DOOR, READING "THIS DOOR TO REMAIN UNLOCKED WHEN BUILDING IS OCCUPIED." - THIS SIGNAGE IS ONLY ALLOWED AT THE MAIN EXIT
- SHOW THAT DINING, BANQUET AND BAR FACILITIES ARE ACCESSIBLE, AS FOLLOWS:
  - A) AN ACCESSIBLE ROUTE SHALL BE PROVIDED TO ALL FUNCTIONAL AREAS, INCLUDING RAISED/SUNKEN AREAS. SECTION 11B-206.2.5. SEE POSSIBLE EXCEPTION.
  - B) WHERE A COUNTER HAS A HEIGHT > 34" HIGH, A PORTION OF THE MAIN COUNTER (A MINIMUM OF 60" LONG) SHALL BE PROVIDED WITH A HEIGHT OF 34" MAXIMUM. SECTION 11B-226.3

- ACCESSIBLE SEATING IS INTEGRATED WITH THE GENERAL SEATING TO ALLOW A REASONABLE SELECTION OF SEATING AREA AND TO AVOID HAVING ONE AREA SPECIFICALLY HIGHLIGHTED.
- ACCESS TO EMPLOYEE WORK AREAS SHALL PROVIDE A MINIMUM OF 32" CLEAR. SECTION 11B-203.9
- FOR ACCESSIBLE SEAT CALCULATIONS REFER TO SHEET A0.0
- 3'-8" CLEAR AISLEWAY PATH OF EGRESS SHALL BE ILLUMINATED AT AN INTENSITY OF NOT LESS THAN ONE FOOT CANDLE AT THE FLOOR LEVEL.
- REFER TO FS SHEETS OR ALL KITCHEN AND BAR EQUIPMENT.
- DOOR CLEARANCE ON PUSH SIDE: 12" MIN. FROM STRIKE SIDE OF DOOR OPENING X 48"D

- DOOR CLEARANCE ON PULL SIDE: 18" MIN. STRIKE SIDE @ EXTERIOR DOOR X 60" D
- ACCESSIBLE SEATING IS INTEGRATED WITH THE GENERAL SEATING TO ALLOW A REASONABLE SELECTION OF SEATING AREA AND TO AVOID HAVING ONE AREA SPECIFICALLY HIGHLIGHTED.


CONSTRUCTION NOTES

- REFER TO MECHANICAL, ELECTRICAL & PLUMBING DWGS FOR ADDITIONAL INFO.
- SEE INTERIOR ELEVATIONS AND BUILDING SECTIONS FOR ADD'L INFORMATION.
- CONTRACTOR TO FIELD MEASURE BEFORE INSTALL
- EXISTING BUILDING SHELL RESPONSIBILITY OF LANDLORD.
- ALL THRESHOLDS TO HAVE MAX 1/2" CHANGE IN ELEVATION.
- PROVIDE ALL BACKINGS AS REQ. BY MANUFACTURER AND CODE FOR SPECIALTY ITEMS (RESTROOM ACCESSORIES, WATER HEATER STRAPS, KITCHEN SHELVES, ETC.)
- CONTRACTOR TO PROVIDE SHOP DRAWINGS FOR ALL CABINETRY WORK.


LEGEND

- (N) 6" MTL. STUD WALL
- (N) 4" MTL. STUD WALL
- (N) 4" LOW WALL
- (E) 8" CMU WALL
- EXIT SIGN
- KEYNOTES
- DOOR/WINDOW CALLOUTS

# RCP PLAN

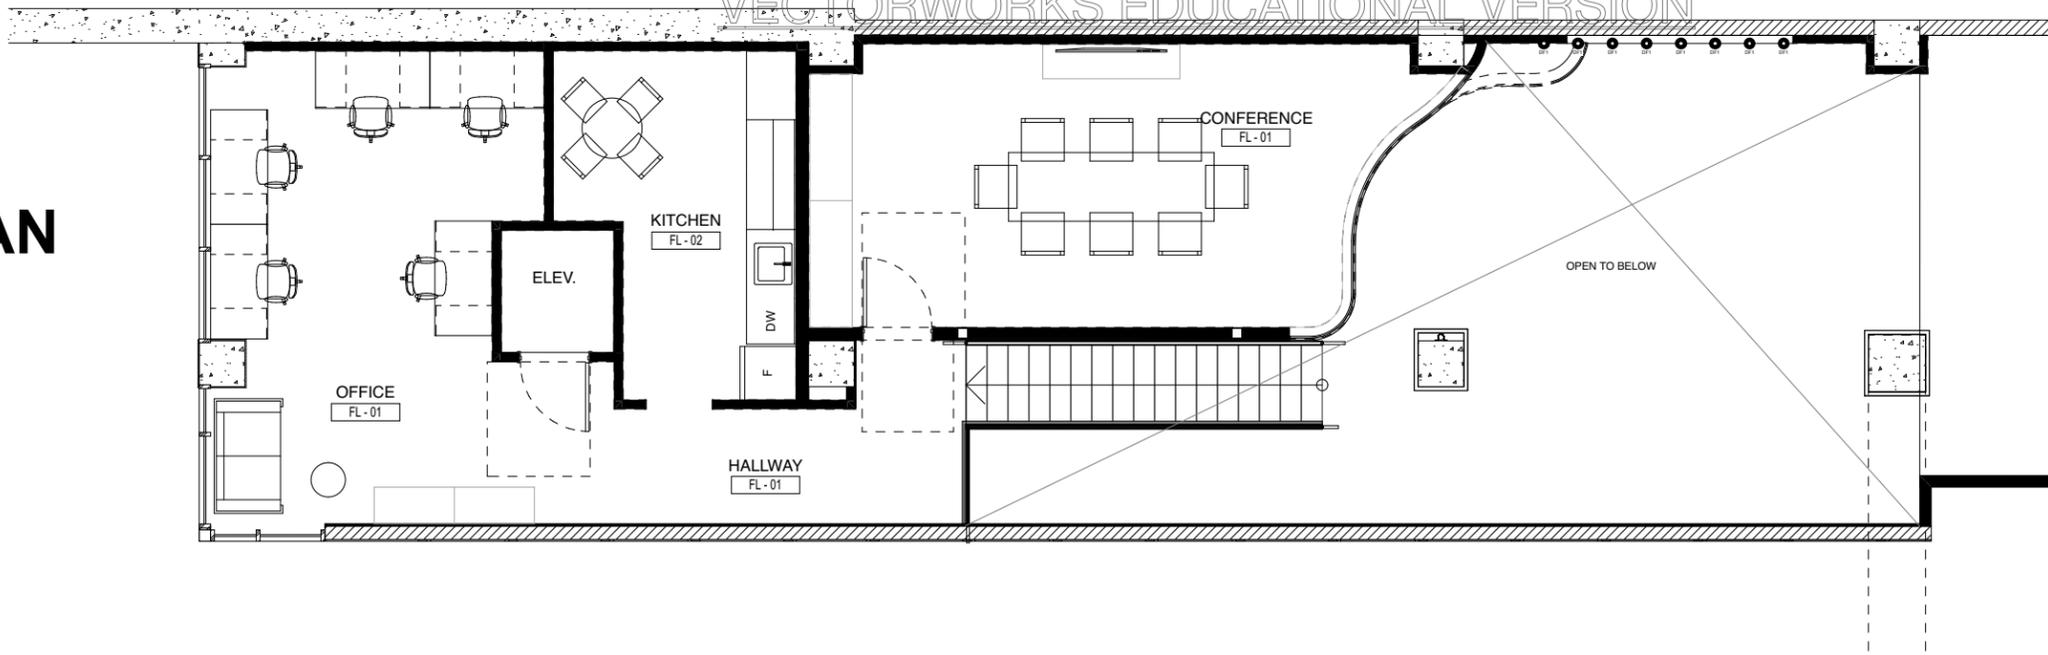

MEZZANINE FURNITURE & FINISH FLOOR PLAN  
SCALE: 1/4" = 1'-0" 2

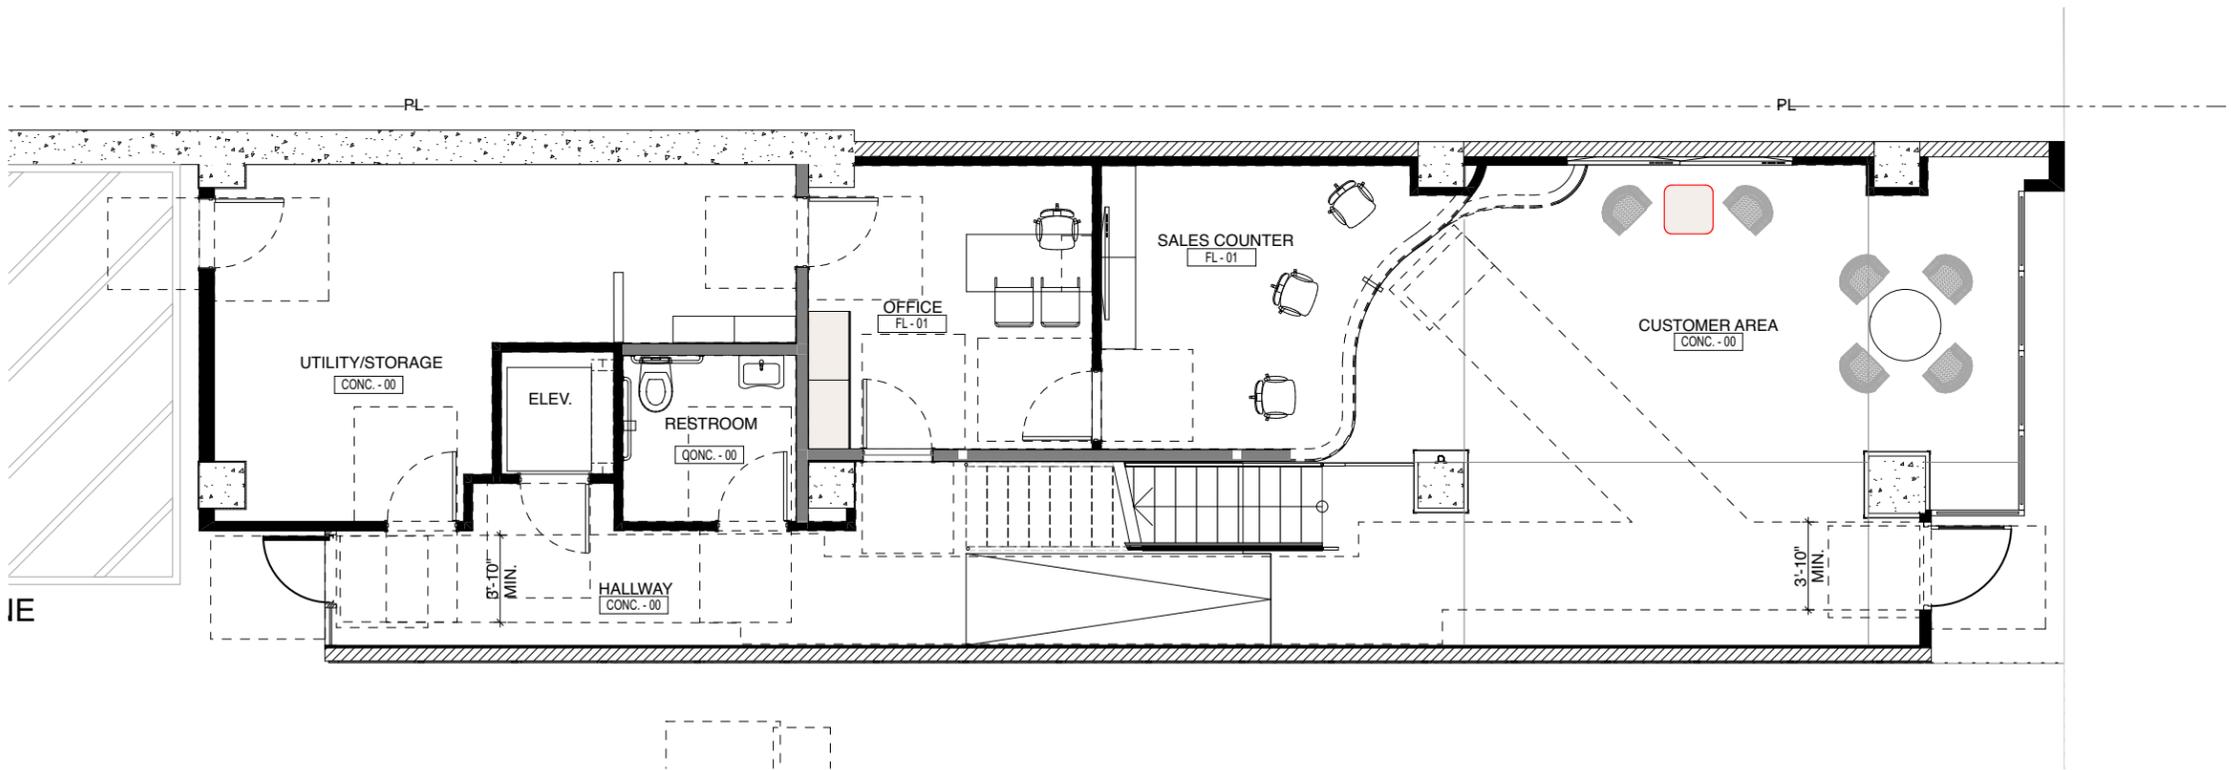

FIRST FLOOR FURNITURE & FINISH PLAN  
SCALE: 1/4" = 1'-0" 1



209 S MARKET ST.  
INGELWOOD, CA 90301  
3 2 3 . 5 5 3 . 2 3 7 6

ALL DRAWINGS AND SPECIFICATIONS ARE INSTRUMENTS OF SERVICE AND SHALL REMAIN THE PROPERTY OF THE DESIGN PROFESSIONAL. COPIES OF DRAWINGS AND SPECIFICATIONS RETAINED BY THE CLIENT MAY BE UTILIZED ONLY FOR HIS USE AND FOR OCCUPYING THE PROJECT FOR WHICH THEY WERE PREPARED AND NOT FOR THE CONSTRUCTION OF ANY OTHER PROJECTS. ANY USE OR REPRODUCTION OF THIS DRAWING IN WHOLE OR IN PART BY ANY MEANS WHATSOEVER IS STRICTLY PROHIBITED EXCEPT WITH WRITTEN CONSENT OF AERO COLLECTIVE

1200 S FIGUEROA ST  
CA 90015

CONSULTANT:

M C A R  
1200 S FIGUEROA ST  
LOS ANGELES  
PROJECT # 17002

3/22/18  
SCHEMATIC  
DESIGN

STAMP:

NOT FOR  
CONSTRUCTION

NO. ISSUES/REVISIONS DATE




KEY PLAN

FURN. & FINISH  
FLOOR PLANS

ISSUE DATE

A1.21

## GENERAL NOTES

- ALL EGRESS DOORS SHALL BE READILY OPENABLE FROM THE EGRESS SIDE WITHOUT THE USE OF A KEY OR SPECIAL KNOWLEDGE OR EFFORT.
- PROVIDE A SIGN ON OR NEAR THE EXIT DOOR, READING "THIS DOOR TO REMAIN UNLOCKED WHEN BUILDING IS OCCUPIED." - THIS SIGNAGE IS ONLY ALLOWED AT THE MAIN EXIT
- SHOW THAT DINING, BANQUET AND BAR FACILITIES ARE ACCESSIBLE, AS FOLLOWS:
  - A) AN ACCESSIBLE ROUTE SHALL BE PROVIDED TO ALL FUNCTIONAL AREAS, INCLUDING RAISED/SUNKEN AREAS. SECTION 11B-206.2.5. SEE POSSIBLE EXCEPTION.
  - B) WHERE A COUNTER HAS A HEIGHT > 34" HIGH, A PORTION OF THE MAIN COUNTER (A MINIMUM OF 60" LONG) SHALL BE PROVIDED WITH A HEIGHT OF 34" MAXIMUM. SECTION 11B-226.3

- ACCESSIBLE SEATING IS INTEGRATED WITH THE GENERAL SEATING TO ALLOW A REASONABLE SELECTION OF SEATING AREA AND TO AVOID HAVING ONE AREA SPECIFICALLY HIGHLIGHTED.
- ACCESS TO EMPLOYEE WORK AREAS SHALL PROVIDE A MINIMUM OF 32" CLEAR. SECTION 11B-203.9
- FOR ACCESSIBLE SEAT CALCULATIONS REFER TO SHEET A0.0
- 3'-8" CLEAR AISLEWAY PATH OF EGRESS SHALL BE ILLUMINATED AT AN INTENSITY OF NOT LESS THAN ONE FOOT CANDLE AT THE FLOOR LEVEL.
- REFER TO FS SHEETS OR ALL KITCHEN AND BAR EQUIPMENT.
- DOOR CLEARANCE ON PUSH SIDE: 12" MIN. FROM STRIKE SIDE OF DOOR OPENING X 48"D

- DOOR CLEARANCE ON PULL SIDE: 18" MIN. STRIKE SIDE @ EXTERIOR DOOR X 60" D
- ACCESSIBLE SEATING IS INTEGRATED WITH THE GENERAL SEATING TO ALLOW A REASONABLE SELECTION OF SEATING AREA AND TO AVOID HAVING ONE AREA SPECIFICALLY HIGHLIGHTED.

## CONSTRUCTION NOTES

- REFER TO MECHANICAL, ELECTRICAL & PLUMBING DWGS FOR ADDITIONAL INFO.
- SEE INTERIOR ELEVATIONS AND BUILDING SECTIONS FOR ADD'L INFORMATION.
- CONTRACTOR TO FIELD MEASURE BEFORE INSTALL
- EXISTING BUILDING SHELL RESPONSIBILITY OF LANDLORD.
- ALL THRESHOLDS TO HAVE MAX 1/2" CHANGE IN ELEVATION.
- PROVIDE ALL BACKINGS AS REQ. BY MANUFACTURER AND CODE FOR SPECIALTY ITEMS (RESTROOM ACCESSORIES, WATER HEATER STRAPS, KITCHEN SHELVES, ETC.)
- CONTRACTOR TO PROVIDE SHOP DRAWINGS FOR ALL CABINETRY WORK.

## LEGEND

- (N) 6" MTL. STUD WALL
- (N) 4" MTL STUD WALL
- (N) 4" LOW WALL
- (E) 8" CMU WALL
- EXIT SIGN
- KEYNOTES
- DOOR/WINDOW CALLOUTS



209 S MARKET ST.  
INGELWOOD, CA 90301  
3 2 3 . 5 5 3 . 2 3 7 6

ALL DRAWINGS AND SPECIFICATIONS ARE INSTRUMENTS OF SERVICE AND SHALL REMAIN THE PROPERTY OF THE DESIGN PROFESSIONAL. COPIES OF DRAWINGS AND SPECIFICATIONS RETAINED BY THE CLIENT MAY BE UTILIZED ONLY FOR HIS USE AND FOR OCCUPYING THE PROJECT FOR WHICH THEY WERE PREPARED AND NOT FOR THE CONSTRUCTION OF ANY OTHER PROJECTS. ANY USE OR REPRODUCTION OF THIS DRAWING IN WHOLE OR IN PART BY ANY MEANS WHATSOEVER IS STRICTLY PROHIBITED EXCEPT WITH WRITTEN CONSENT OF AERO COLLECTIVE

1200 S FIGUEROA ST  
CA 90015

CONSULTANT:

M C A R  
1200 S FIGUEROA ST  
LOS ANGELES  
PROJECT # 17002

3/22/18  
SCHEMATIC  
DESIGN

STAMP:

NOT FOR  
CONSTRUCTION

NO. ISSUES/REVISIONS DATE





KEY PLAN

INTERIOR  
ELEVATIONS


ISSUE DATE

A2.20


# Section of Decrative Wall

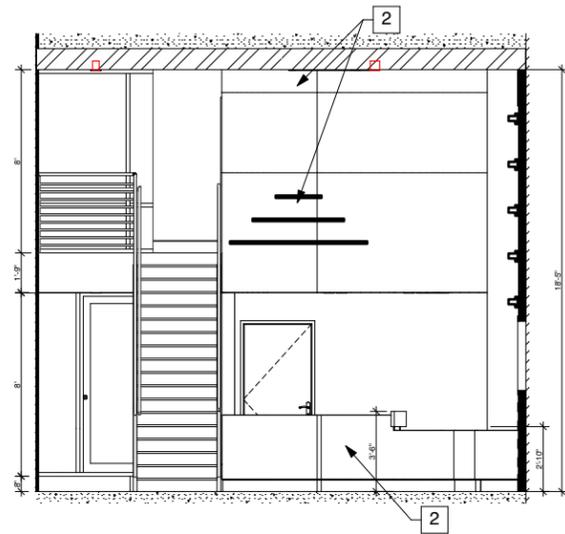


SEATING AREA  
SCALE: 1/4" = 1'-0" 4

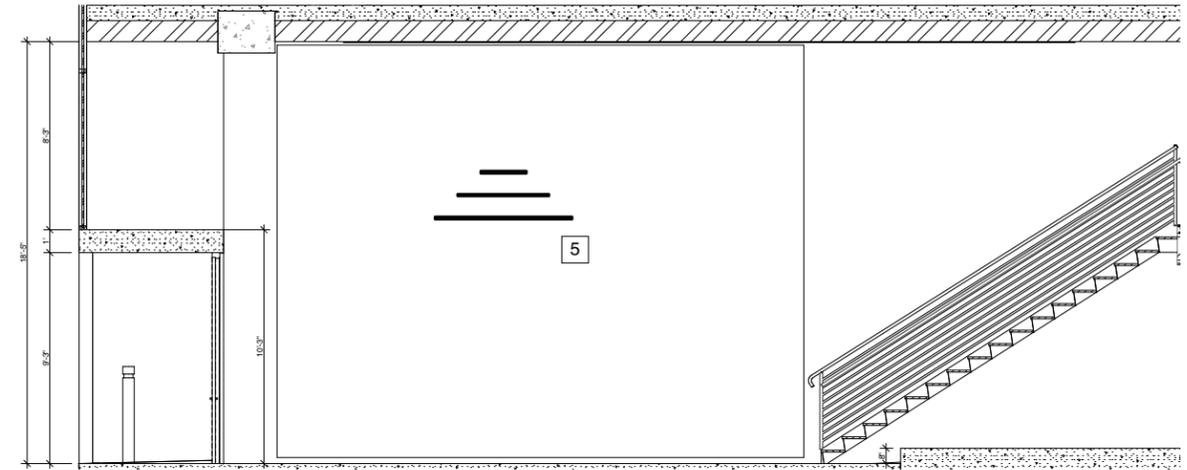

SEATING AREA  
SCALE: 1/4" = 1'-0" 3

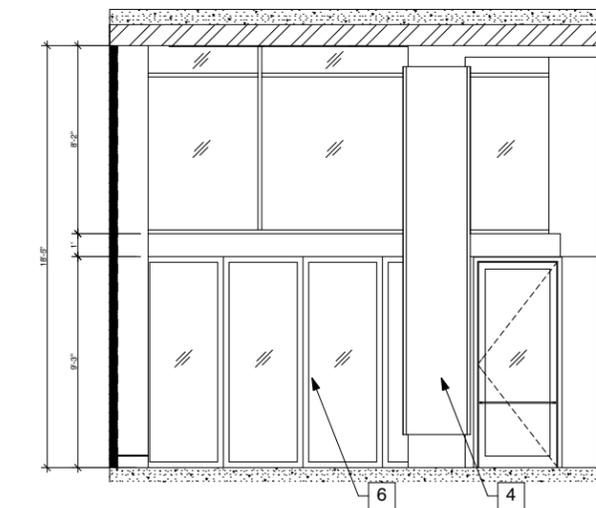

SEATING AREA  
SCALE: 1/4" = 1'-0" 2

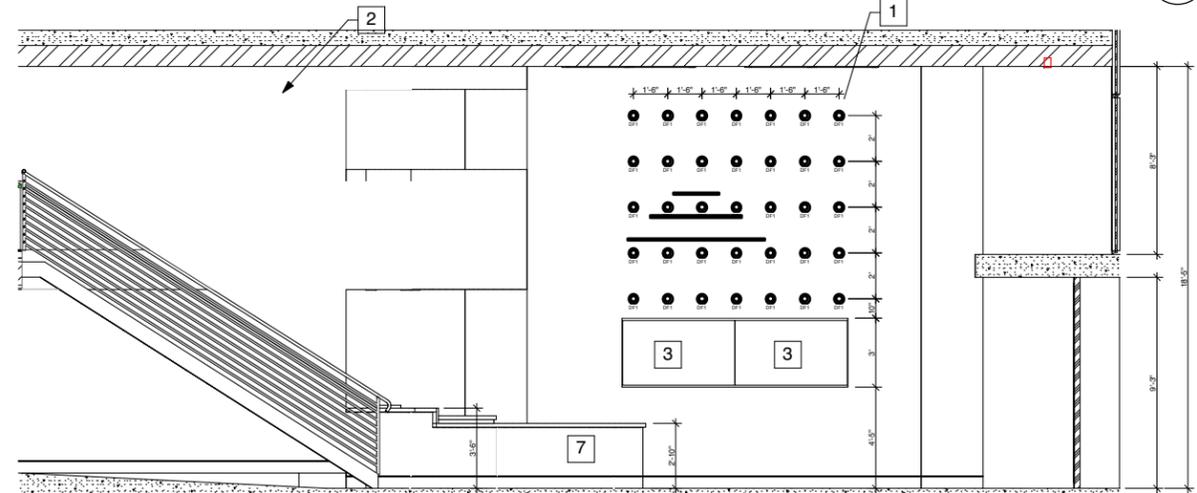

SEATING AREA  
SCALE: 1/4" = 1'-0" 1

GENERAL NOTES

CONSTRUCTION NOTES

KEYNOTES

LEGEND

- REFER TO MECHANICAL, ELECTRICAL, PLUMBING, & KITCHEN DWGS FOR ADDITIONAL INFO.
- SEE FLOOR PLANS AND BUILDING SECTIONS FOR ADD'L INFORMATION.
- CONTRACTOR TO FIELD MEASURE BEFORE INSTALL
- EXISTING BUILDING SHELL RESPONSIBILITY OF LANDLORD.
- ALL THRESHOLDS TO HAVE MAX 1/2" CHANGE IN ELEVATION.
- PROVIDE ALL BACKINGS AS REQ. BY MANUFACTURER AND CODE FOR SPECIALTY ITEMS (RESTROOM ACCESSORIES, WATER HEATER STRAPS, KITCHEN SHELVES, ETC.)
- REFER TO FINISH SCHEDULE; ALL MATERIAL FINISHES MUST COMPLY WITH CBC.

- MILLWORK CONTRACTOR TO SUBMIT SHOP DRAWINGS FOR ARCHITECT AND INTERIOR DESIGNER APPROVAL PRIOR TO STARTING FABRICATION. ALL DIMENSIONS ARE APPROXIMATED AND NEED TO BE FIELD VERIFIED

- 1 CUSTOM LIGHT INSTALLATION
- 2 PLYBOO WALL
- 3 TV 65" SAMSUNG J6200
- 4 PERFORATED METAL SCREEN
- 5 VINYL WALL GRAPHIC
- 6 (E) NANA WALL
- 7 COFFEE / TRASH CABINET

- xx-xx REFER TO FINISH SCHEDULE
- X KEYNOTES
- ◇ DOOR/WINDOW CALLOUTS



209 S MARKET ST.  
INGELWOOD, CA 90301  
3 2 3 . 5 5 3 . 2 3 7 6

ALL DRAWINGS AND SPECIFICATIONS ARE INSTRUMENTS OF SERVICE AND SHALL REMAIN THE PROPERTY OF THE DESIGN PROFESSIONAL. COPIES OF DRAWINGS AND SPECIFICATIONS RETAINED BY THE CLIENT MAY BE UTILIZED ONLY FOR HIS USE AND FOR OCCUPYING THE PROJECT FOR WHICH THEY WERE PREPARED AND NOT FOR THE CONSTRUCTION OF ANY OTHER PROJECTS. ANY USE OR REPRODUCTION OF THIS DRAWING IN WHOLE OR IN PART BY ANY MEANS WHATSOEVER IS STRICTLY PROHIBITED EXCEPT WITH WRITTEN CONSENT OF AERO COLLECTIVE

1200 S FIGUEROA  
ST CA 90015

CONSULTANT:

M C A R  
1200 S FIGUEROA ST  
LOS ANGELES  
PROJECT # 17002

3/22/18  
SCHEMATIC  
DESIGN

STAMP:

NOT FOR  
CONSTRUCTION

NO. ISSUES/REVISIONS DATE



KEY PLAN

SECTIONS


ISSUE DATE

A3.10

### Section of Hallway Lights

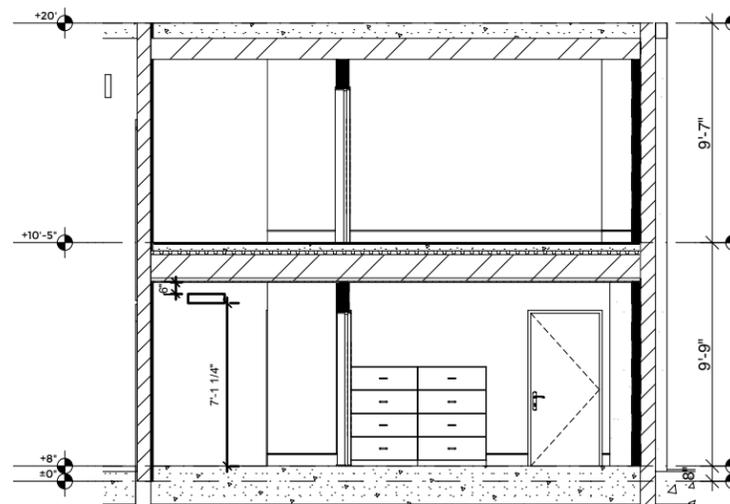

Section 4  
SCALE: 1/4" = 1'-0" 4

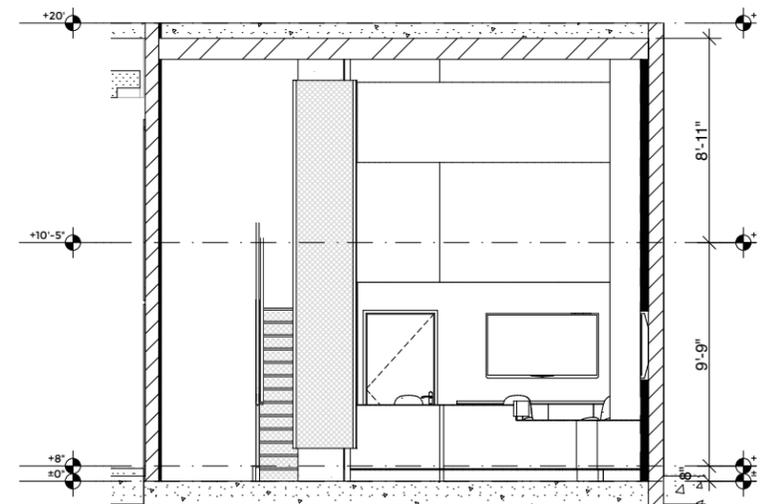

Section 3  
SCALE: 1/4" = 1'-0" 3

M Car Design Project  
Fixture Schedule

Type	Manufacturer	Catalog No.	Lamp	Driver	Description	Input watts
LF1	Lightoleir	4RN-C4L15CKMDMXU-C4RDLWH	3500K	0-10V	Recessed 4" 56° 1500 lm 3500K LED Regular downlight White finish	21W
LF2	Kuzco	PD86124	3000K	0-10V	Pendant 24" 4760 lm 3000K LED Pendant White Finish	56W
LF3	Kuzco	PD986148	3000K	0-10V	Pendant 48" 10030 lm 3000K LED Pendant White Finish	118W
LF4	Kuzco	PD986172	3000K	0-10V	Pendant 72" 14025 lm 3000K LED Pendant White Finish	180W
LF6	XLA	BASO1.5-RTL-WH-WW-30K-380-UNV-010V-0400LF-ST-48IN	3000K	0-10V	Recessed 48" 400 lm/ft 3000k LED Linear White Finish	16W
LF7	Ledalite	2901LCDLNE27DET	3000K	0-10V	Pendant 2'x2' Cross 1000 lm/ft 3000K LED Linear Titanium Finish	10w
LF8A	Ledalite	BASO1.5-PDT-GR-LWM-BW-30K-C80-UNV-010V-0800LF-0350LF-042IN	3000K	0-10V	Pendant 40"x16" rectangle 550 lm/ft 3000K LED Linear White Finish	16w
LF8B	Ledalite	BASO1.5-PDT-GR-LWM-BW-30K-C80-UNV-010V-0800LF-0350LF-014IN	3000K	0-10V	Pendant 40"x16" rectangle 550 lm/ft 3000K LED Linear White Finish	16w
LF9	Ledalite	BASO2.5-PDT-WH-OPBW-30K-C80-UNV-010V-0455LF-ST-48IN	3000K	0-10V	Pendant 48" 1820 lm 3000K LED Linear White Finish	17w

M Car Design Project  
Fixture Schedule

Type	Manufactuer	Catelog No.	Lamp	Driver	Description	Input watts
DF1A	Feit Electric	60AT19	2700K	N/A	60-Watt AT19 Edison Dimmable Bulb, 2700K, Home Depot SKU: 1004629745	60W
DF1B	Nuvo Lighting	60/4804	N/A	N/A	Wall Mount, Single Light 5" Wide Bathroom Sconce, BLACK	60W



Features industry leading visual comfort, excellent uniform illumination over time, and patented installation flexibility. IntelliHue color changing capability combines the consistent quality of light from both Lightolier Calculite downlights with Color Kinetics, and provides millions of combinations of precise white and color to maximize potential of architectural appeal in application. Calculite plus Color Kinetics greatly expands product flexibility in addition to providing peace of mind with precision quality from a broad array of IntelliHue luminaires.

Project: \_\_\_\_\_  
 Location: \_\_\_\_\_  
 Cat.No: \_\_\_\_\_  
 Type: \_\_\_\_\_  
 Lamps: \_\_\_\_\_ Qty: \_\_\_\_\_  
 Notes: \_\_\_\_\_

Complete luminaire = Frame + Engine + Trim + Accessories (optional)

**Frame**

example: 4RN

Series	Installation	Voltage/Options
4R 4" Non-IC Round	N New construction	– Universal 120V/277V
	R Remodeler	– Universal 120V/277V

**Engine**

example: C4L15CKMDMXU

Series	Lumens <sup>2</sup>	Color Kinetics	Beam	Dimming	Voltage
<b>C4L</b>					
C4L Calculite LED 4"	15 1500lm <sup>3</sup>	CK IntelliHue by Color Kinetics	M Medium (56°) W Wide (76°)	DMX Digital Multiplexing	U Universal 120V/277V/347V

**Trim**

example: C4RDLCCP

Series	Aperture	Style	Finish	Flange
<b>C4</b>				
C4 Calculite LED 4"	R Round	DL Downlight WW Wall Wash <sup>1</sup>	BK Black (anodized) CL Specular clear	CC Comfort clear CD Comfort clear diffuse CZ Champagne bronze
			WH White (matte)	– White (matte) P Polished (matches aperture) F Flangeless (requires CA4RFT)

**Accessories**

- CA4RFT** Mud-in ring for use in flangeless trim installations (ordered with a flangeless trim)
- C4RVPWH** IP65 Rated vandal proof matte white accessory mounts onto flangeless trims (C4RDL\*F) and new construction frame only

- Specify Wide (W) beam light engine only for Wall Wash trim option.
- Nominal Lumens at 25°C ambient temperature.
- Nominal output varies by color temperature/hue selected.



LF2

CERCHIO  
PD86124

PENDANTS

PROJECT



PD86124-BK  
Black



PD86124-WH  
White



SPECIFICATION DETAILS

\* For custom options, consult factory for details.

<b>Fixture Dimensions</b>	D23-3/4" x H1-1/4"
<b>Light Source</b>	LED
<b>Wattage</b>	56W
<b>Total Lumens</b>	4760lm
<b>Delivered Lumens</b>	BK-2015lm; WH-2710lm*;
<b>Voltage</b>	120V
<b>Color Temperature</b>	3000K
<b>CRI (Ra)</b>	>90
<b>Optional Color Temps</b>	2700K - 5000K Available, Minimum Order Quantities Apply
<b>LED Rated Life</b>	50,000 hours
<b>Dimming</b>	100% - 10%, TRIAC or ELV Dimmer (Not Included)
<b>Diffuser Details</b>	White Acrylic Diffuser
<b>Adjustable</b>	Yes
<b>Wire Length</b>	120" Max
<b>Wire Type</b>	Clear Coaxial Wire
<b>Location</b>	Dry
<b>Warranty</b>	5 Years
<b>Canopy Dimensions</b>	D9-1/2" x H2"

DESCRIPTION

Extruded and rolled loops with rectangular profile. Dual flush polymeric diffuser sets per tier. Matte powder-coated finish. Up and down light.

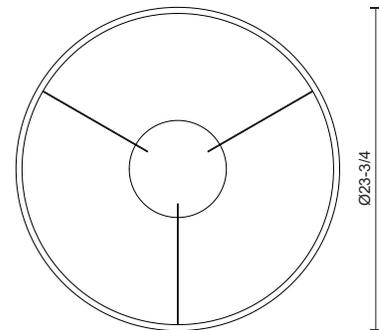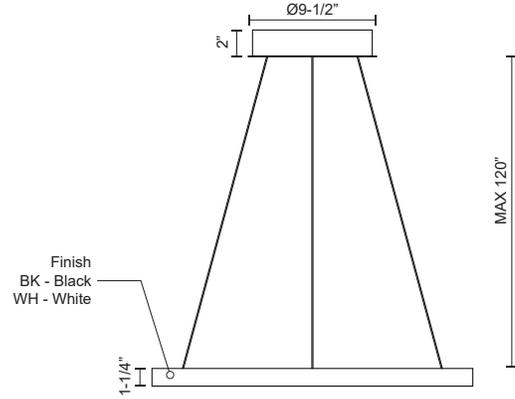

COMMENT

KUZCO

19054 28TH AVENUE  
SURREY - BC V3Z 6M3  
CANADA

WWW.KUZCOLIGHTING.COM



# LF3

CERCHIO  
PD986148

PENDANTS

PROJECT



PD986148-BK  
Black



PD986148-WH  
White



## SPECIFICATION DETAILS

\* For custom options, consult factory for details.

<b>Fixture Dimensions</b>	D47-1/4" x H1-1/4"
<b>Light Source</b>	LED with DC Driver
<b>Wattage</b>	118W
<b>Total Lumens</b>	10030lm
<b>Delivered Lumens</b>	BK-4246lm; WH-5713lm;
<b>Voltage</b>	120V
<b>Color Temperature</b>	3000K
<b>CRI (Ra)</b>	>90
<b>Optional Color Temps</b>	2700K - 5000K Available, Minimum Order Quantities Apply
<b>LED Rated Life</b>	50,000 hours
<b>Dimming</b>	100% - 10%, ELV or TRIAC dimmer (not included)
<b>Diffuser Details</b>	White Acrylic Diffuser
<b>Wire Length</b>	120"
<b>Adjustable</b>	Yes
<b>Location</b>	Dry
<b>Warranty</b>	5 Years
<b>Canopy Dimensions</b>	D11" x H2"

## DESCRIPTION

Extruded and rolled loops with rectangular profile. Dual flush polymeric diffuser sets per tier. Matte powder-coated finish. Up and down light. Max. cable length of 121

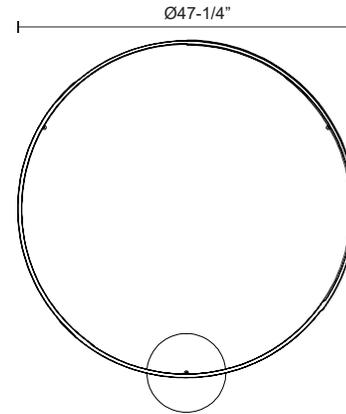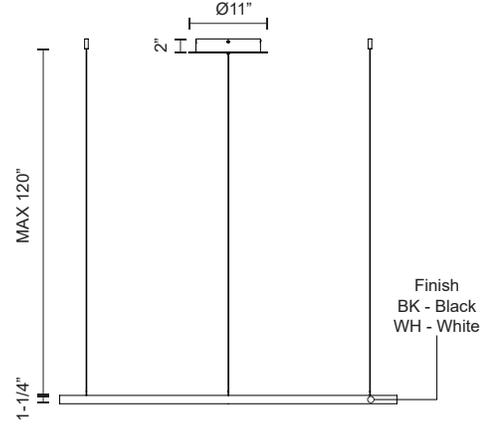

KUZCO

19054 28TH AVENUE  
SURREY - BC V3Z 6M3  
CANADA

WWW.KUZCOLIGHTING.COM

COMMENT

# LF4

CERCHIO  
PD986172

PENDANTS

PROJECT



PD986172-BK  
Black



PD986172-WH  
White



## SPECIFICATION DETAILS

\* For custom options, consult factory for details.

<b>Fixture Dimensions</b>	D70-7/8" x H1-1/4"
<b>Light Source</b>	LED with DC Driver
<b>Wattage</b>	180W
<b>Total Lumens</b>	14025lm
<b>Delivered Lumens</b>	BK-5937lm; WH-7989lm;
<b>Voltage</b>	120V
<b>Color Temperature</b>	3000K
<b>CRI (Ra)</b>	>90
<b>Optional Color Temps</b>	2700K - 5000K Available, Minimum Order Quantities Apply
<b>LED Rated Life</b>	50,000 hours
<b>Dimming</b>	100% - 10%, ELV or TRIAC dimmer (not included)
<b>Diffuser Details</b>	White Acrylic Diffuser
<b>Wire Length</b>	120"
<b>Adjustable</b>	Yes
<b>Location</b>	Dry
<b>Warranty</b>	5 Years
<b>Canopy Dimensions</b>	D13" x H2"

## DESCRIPTION

Extruded and rolled loops with rectangular profile. Dual flush polymeric diffuser sets per tier. Matte powder-coated finish. Up and down light. Max. cable length of 120".

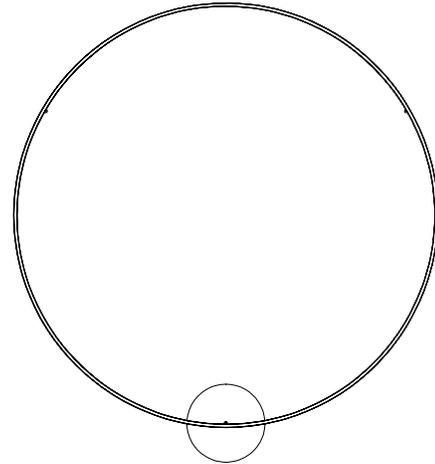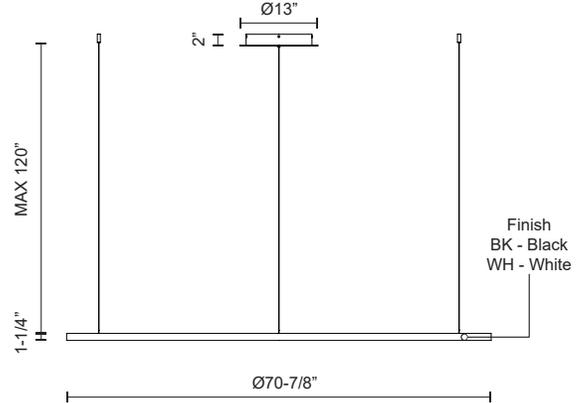

# KUZCO

19054 28TH AVENUE  
SURREY - BC V3Z 6M3  
CANADA

WWW.KUZCOLIGHTING.COM

COMMENT




# BASO 1.5 WALL WASH

## Features

Snap-in asymmetric lens		
3 / 1 ceiling / wall ratio		
Light leak-free endcaps		
Up to 103lm/W efficacy		
400 / 600 / 800lm/ft		
CRI > 80		
CCT 30K / 35K / 40K		
30K	L70	50,000h
35K / 40K	L91	50,000h
IC rated, damp rated		
CCEA Chicago Plenum rated		



### Physical attributes

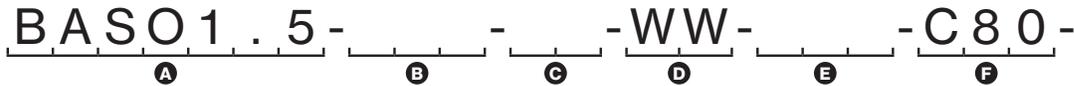

### Electrical attributes



### Dimensional attributes



### Physical attributes

**A RANGE**  
BASO 1.5 **BASO1.5**

**B MOUNTING**

CS recessed trimless	<b>RTL</b>
CS recessed with trim	RT R
CS 9/16" GRID	9 G R
CS 9/16" SLOT GRID	9 S G
CS 15/16" GRID	15 G

**C COLOR**

CS white	<b>WH</b>
black	B L
gray	G R
custom color RAL	X X

trimless version available in white only

**D LENS**  
asymmetric wall washer **WW**

**E CCT**

CS 3000K	<b>30K</b>
CS 3500K	35K
4000K	40K
custom CCT	X X K

**F CRI**

CRI > 80	<b>C80</b>
CRI > 90	C90

### Electrical attributes

**G VOLTAGE**  
Universal **UNV**

**H DIMMING**

CS 0-10V 1%	<b>010V</b>
DALI	DAL I
Lutron EcoSystem Quantum, Vive, GRAFIK Eye, HomeWorks	LES 1
power over ethernet	POEC
consult customer service for compatibility	
custom dimming	X X X X
please call customer service	

**I OUTPUT LM/FT**

CS 400lm/ft 100% ↓	<b>0400LF</b>
CS 600lm/ft 100% ↓	0600LF
CS 800lm/ft 100% ↓	0800LF
custom lm/ft	X X X X L F

**J CIRCUIT / EM**

CS single circuit	
EMC night light circuit	N L C
*leave blank	

**K CCEA CERTIFICATION**

none	
CCEA Chicago Plenum	C
*leave blank	

### Dimensional attributes

**L SHAPE / PATTERN**


CS linear / straight	<b>ST</b>
L-shape inner	L I
L-shape outer	LO
□-shape inner	R I
□-shape outer	RO
U-shape inner	U I
U-shape outer	U O
custom shape	X X

for grid applications using L-shape, rectangular shape or U-shape, please contact customer service for availability

**M DIMENSIONS IN INCH**

linear 2'	24 I N
CS linear 4'	<b>48 I N</b>
linear 6'	72 I N
CS linear 8'	96 I N
linear custom	### I N
L-shape	### X ### I N
U-shape	### X ### X ### I N
□-shape	### X ### I N

for lengths including flex insets, round up to the nearest total foot length

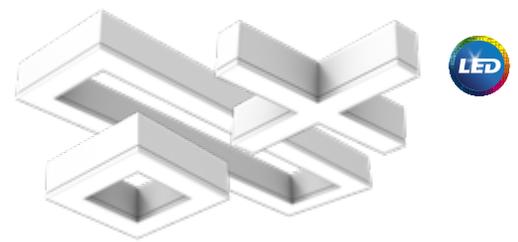

**TruGroove** squares and crosses offer a fun and unique way to light up any space. Perfect for offices, hospitality spaces, and retail applications. Now you can create luminous patterns that enhance the built environment. Use TruGroove shapes in conjunction with a variety of other mounting types including: suspended linear, recessed, perimeter, surface, and wall mount options.


Project: \_\_\_\_\_  
 Location: \_\_\_\_\_  
 Cat.No: \_\_\_\_\_  
 Type: \_\_\_\_\_  
 Lamps: \_\_\_\_\_ Qty: \_\_\_\_\_  
 Notes: \_\_\_\_\_

**Ordering guide**

Product	Version	Light Source <sup>1</sup>			Optics	Body	Electrical			Options		
Family	Distrib.	Source	CRI/Color Temp	Lumens Pkg	Lens Option	Run Length	Wiring <sup>4</sup>	Voltage	Driver <sup>5</sup>	Finish		
290 TruGroove suspended, shapes	1 Direct	LED	A CRI>80/4000K B CRI>80/3500K C CRI>80/3000K S CRI>90/3500K	D 4000 lm/4ft E 3000 lm/4ft G 2200 lm/4ft K 1500 lm/4ft	LN Flush Silk Lens	S1 1 x 1ft Square <sup>2</sup> S2 2 x 2ft Square E2 2 x 2ft Cross <sup>2</sup> E4 4 x 4ft Cross R1 1 x 4ft Rect. <sup>3</sup> R2 2 x 4ft Rect. <sup>3</sup>	7 1 cct w/Dimming M 1 cct w/Dimming + Aux. Wiring N 1 cct w/Dimming + Battery Pack	D UNV 120-277V 3 347V	E Advance 0-10V (1% Dim)	W White T Titanium B Black C Custom		
	5 Indirect /Direct										A 6800 lm/4ft (70% up) B 5200 lm/4ft (60% up) C 4600 lm/4ft (70% up) D 3500 lm/4ft (60% up)	LQ Flush Silk Lens dn & Symmetric Perform. Lens up
	6 Direct /Indirect										A 6800 lm/4ft (60% dn) B 5200 lm/4ft (60% dn) C 4600 lm/4ft (70% dn) D 3500 lm/4ft (60% dn)	

1. Consult photometry data for CRI, color temp, lumens & distribution of chosen configuration (nominal values within a range).
2. The 2 x 2ft Cross and 1 x 1ft Square sizes are not available with the following options: 4000lm/4ft (2901), 6800lm/4ft (2905 & 2906), and 5200lm/4ft or 4600lm/4ft with 90CRI boards (2905 only).
3. The 1 x 4ft and 2 x 4ft Rectangles are not available with 6800lm/4ft lumen packages with 90CRI boards.
4. Consult Signify representative for a complete list of available options (not all wiring types are available with all configurations).
5. Consult Signify representative for other supported drivers.


**Product offering**

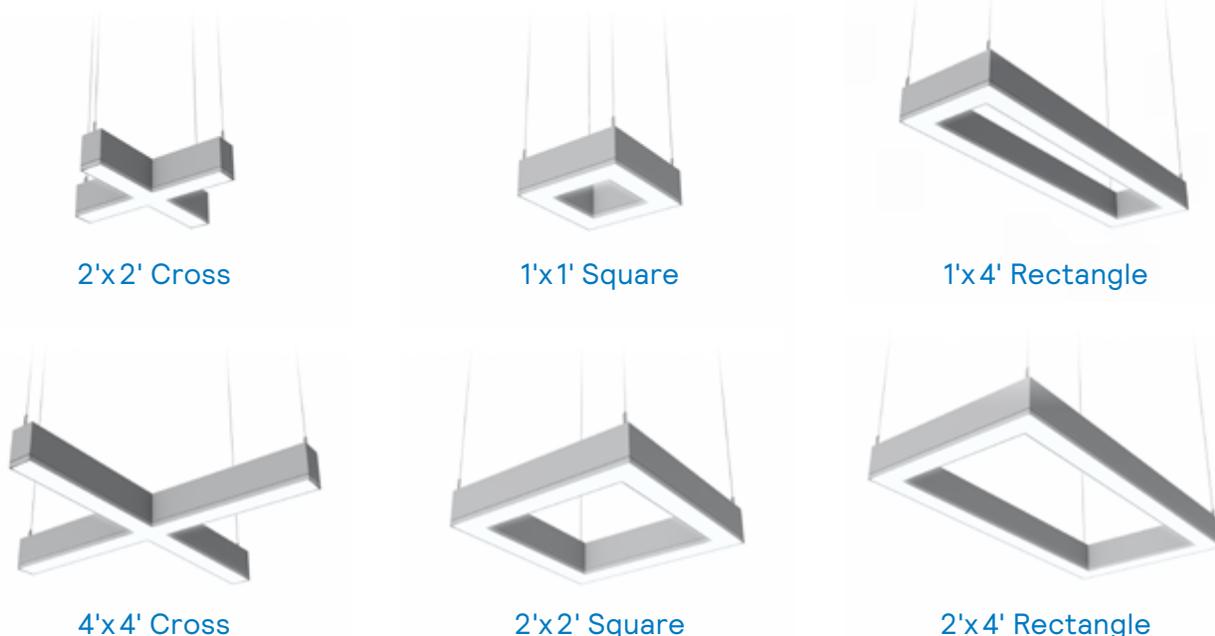

# BASO 1.5 DIRECT

## Features

- Recessed aluminum slot
- Light leak-free endcaps
- Snap-in LED boards and cover
- Smart sensor available
- Up to 83lm/W efficacy
- 400 / 550lm/ft
- CRI > 80
- CCT 30K / 35K / 40K
- 30K L70 50,000h
- 35K / 40K L91 50,000h
- IC rated, damp rated
- CCEA Chicago Plenum rated
- Linear channel system available in 1 foot increments; gray, white or black matte powder coating

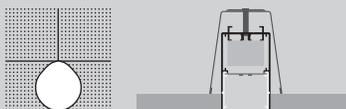

### Physical attributes



### Electrical attributes



### Dimensional attributes



### Physical attributes

- A RANGE**  
BASO 1.5 **BASO 1.5**
- B MOUNTING**
  - CS recessed trimless R T L
  - CS recessed with trim R T R
  - CS 9/16" GRID **9 G R**
  - CS 9/16" SLOT GRID 9 S G
  - CS 15/16" GRID 1 5 G
- C COLOR**
  - CS white **W H**
  - black B L
  - gray G R
  - custom color RAL X X
  - trimless version available in white only

- D LENS**  
HP opal cover **O P**
- E CCT**
  - CS 3000K **3 0 K**
  - CS 3500K 3 5 K
  - 4000K 4 0 K
  - custom CCT X X K
- F CRI**
  - CRI > 80 **C 8 0**
  - CRI > 90 C 9 0

### Electrical attributes

- G VOLTAGE**  
Universal **U N V**

- H DIMMING**
  - CS 0-10V 1% **0 1 0 V**
  - DALI D A L I
  - Lutron EcoSystem L E S 1
  - Quantum, Vive, GRAFIK Eye, HomeWorks
  - power over ethernet P O E C
  - consult customer service for compatibility
  - custom dimming X X X X
  - please call customer service

- I OUTPUT LM/FT**
  - CS 400lm/ft 100% ↓ 0 4 0 0 L F
  - CS 550lm/ft 100% ↓ **0 5 5 0 L F**
  - custom lm/ft X X X X L F

- J CIRCUIT / EM**
  - CS single circuit
  - EMC night light circuit N L C
  - \* leave blank

- K CCEA CERTIFICATION**
  - none
  - CCEA Chicago Plenum C
  - \* leave blank

### Dimensional attributes



- L SHAPE / PATTERN**
  - CS linear / straight S T
  - linear/straight + flex inset S F
  - includes 4ft. field-cutable section
  - L-shape L S
  - shape (rectangular shape) R S
  - U-shape U S
  - custom shape X X
  - for grid applications using L-shape, rectangular shape or U-shape, please contact customer service for availability

- M DIMENSIONS IN INCH**
  - linear 2' 24 I N
  - CS linear 4' 48 I N
  - linear 6' 72 I N
  - CS linear 8' 96 I N
  - linear custom ### I N
  - linear flex inset ### I N
  - field-cutable section
  - L-shape ##X### I N
  - U-shape ###X###X### I N
  - shape ##X### I N
  - for lengths including flex insets, round up to the nearest total foot length


# BASO 2.5 DIRECT / INDIRECT

## Features

Wall mounted / pendant
Light leak-free gasket endcaps
Snap-in LED boards and cover
Batwing upright available
Up to 105 lm/W efficacy
455 / 750 lm/ft
CRI > 80
CCT 30K / 35K / 40K
30K L70 50,000h
35K / 40K L91 50,000h
Damp rated

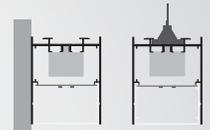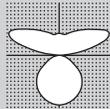

### Physical attributes

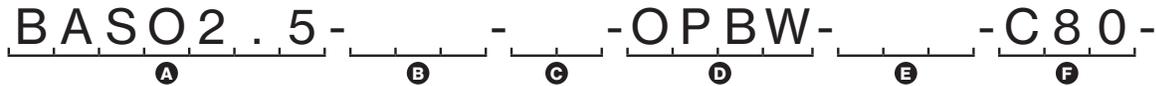

### Electrical attributes



### Dimensional attributes



### Physical attributes

**A RANGE**

BASO 2.5	BASO2.5
----------	---------

**B MOUNTING**

surface	SUR
surface in-line ACT T-BAR	SAT
surface in-line ACT SLOT	SAS
surface ACT center tile	SAC
pendant	PDT
pendant in-line ACT T-BAR	PAT
pendant in-line ACT SLOT	PAS
pendant ACT center tile	PAC
pendant suspension set includes cable suspension and one white power feeder with a white junction box cover	
wall mounted	WAL

for black power feeds or junction box covers, please contact customer service

**C COLOR**

white	WH
black	BL
gray	GR
custom color RAL	XX

**D LENS**

HP opal cover direct	OPBW
batwing cover indirect	

**E CCT**

3000K	30K
3500K	35K
4000K	40K
custom CCT	XXK

**F CRI**

CRI > 80	C80
CRI > 90	C90

**Electrical attributes**

**G VOLTAGE**

Universal	UNV
-----------	-----

**H DIMMING**

0-10V 1%	010V
DALI	DALI
Lutron EcoSystem	LES1
Quantum, Vive, GRAFIK Eye, HomeWorks	
power over ethernet	POEC
consult customer service for compatibility	
custom dimming	XXXX
please call customer service	

**I OUTPUT LM/FT**

455 lm/ft ±40/±60%	0455LF
750 lm/ft ±40/±60%	0750LF
custom lm/ft	XXXXLF

**J CIRCUIT / EM**

single circuit	
EMC night light circuit	NLC
EMP 4ft only	EM#
dual circuit	DC

\* leave blank

**Dimensional attributes**

**K SHAPE / PATTERN**

linear / straight	ST
linear / straight + flex inset	ST
includes 4ft. field-cutttable section	
L-shape	LS
□-shape (rectangular shape)	RS
U-shape	US
custom shape	XX

**L DIMENSIONS IN INCH**

linear 4'	48IN
linear 6'	72IN
linear 8'	96IN
linear custom	###IN
linear flex inset	###IN
field-cutttable section	
L-shape	###X###IN
U-shape	###X###X###IN
□-shape	###X###IN

for curved options, please see our SHAPES brochure  
for lengths including flex insets, round up to the nearest total foot length



You're shopping at Lower Pottsgrove

Lower Pottsgrove

Search



Cart | 0 items

OPEN until 10 pm

Home / Lighting / Light Bulbs / Edison Bulbs

Internet #309939550 Model #60AT19 Store SKU #1004629745



Hover Image to Zoom

45

60-Watt AT19 Edison Dimmable Incandescent Amber Glass Vintage Light Bulb with Cage Filament Soft White

by Feit Electric > Shop the Collection >

★★★★★ (46) v

Write a Review

Questions Answers

Lower Pottsgrove Store

1 in stock Aisle 01, Bay 008 Text to Me

\$4.77

Save up to \$100 on your qualifying purchase. Apply for a Home Depot Consumer Card


Number of Bulbs Included: 1

Quantity selector: 1, 24, 6

How to Get It Delivering to: 19464 | Change

Live Chat Feedback

DF1B

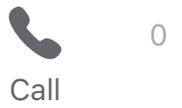

Shipping to: [Atlanta, GA](#) ▼

Item # bci3214961

**Nuvo Lighting** Single Light 5" Wide Bathroom Sconce - ADA Compliant

Model: **60/4804**

[\(1\) | Write a Review](#)



**\$20.99**

**Free Shipping on orders over \$49.00!**

Leaves the Warehouse in 1 to 3 business days - [Shipping to 30310](#)

**Finish:** White / Dark Bronze - **1792 In Stock**

White / Dark Bronze